



GENERAL NOTES:


1. Drawing to be read in conjunction with architect's drawings.
2. All dimensions to be checked on site prior to ordering structural members.
3. Do not scale from drawing.
4. If in doubt, ask.

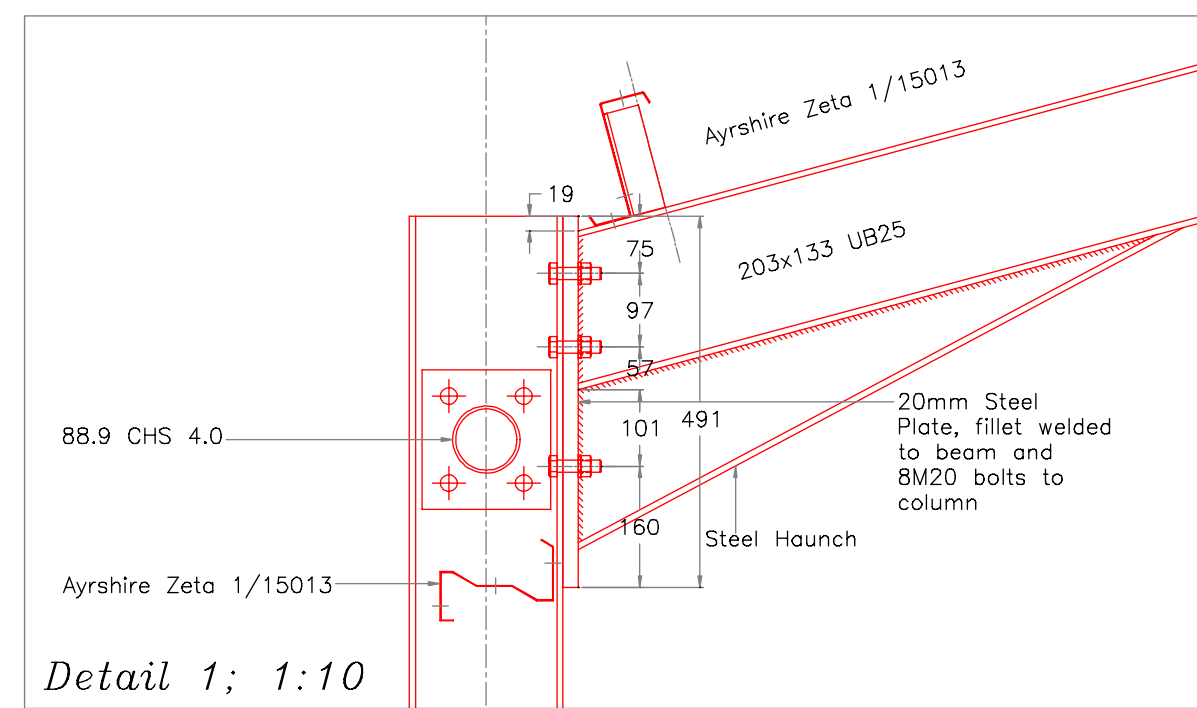


Detail 1; 1:10

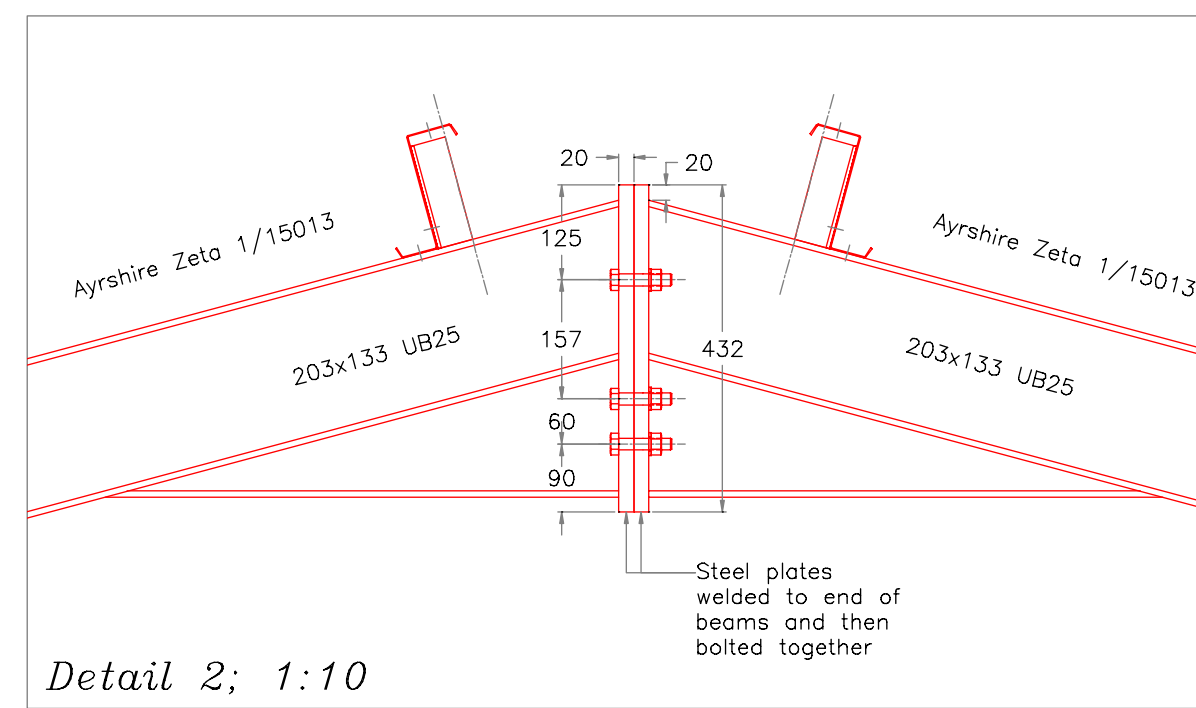


Detail 2; 1:10

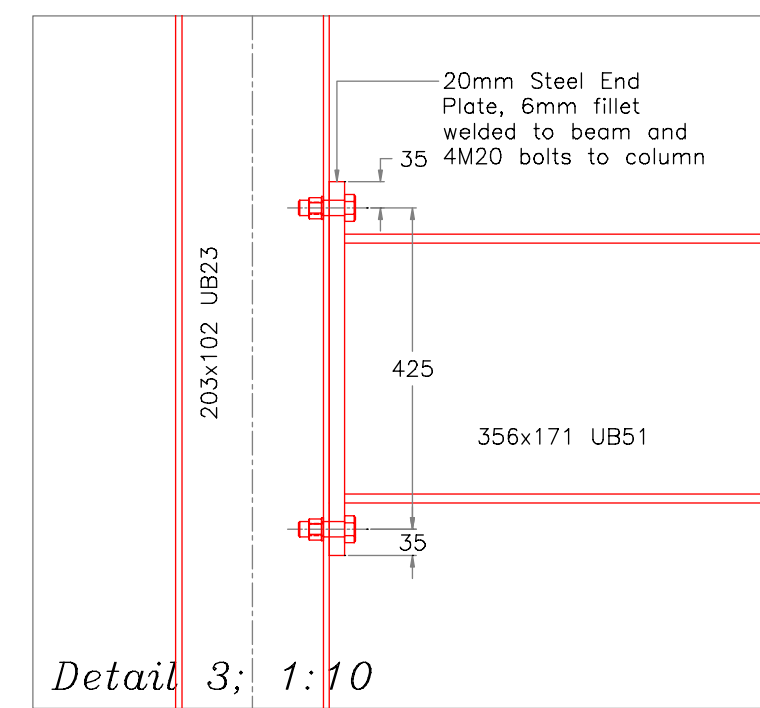


Detail 3; 1:10

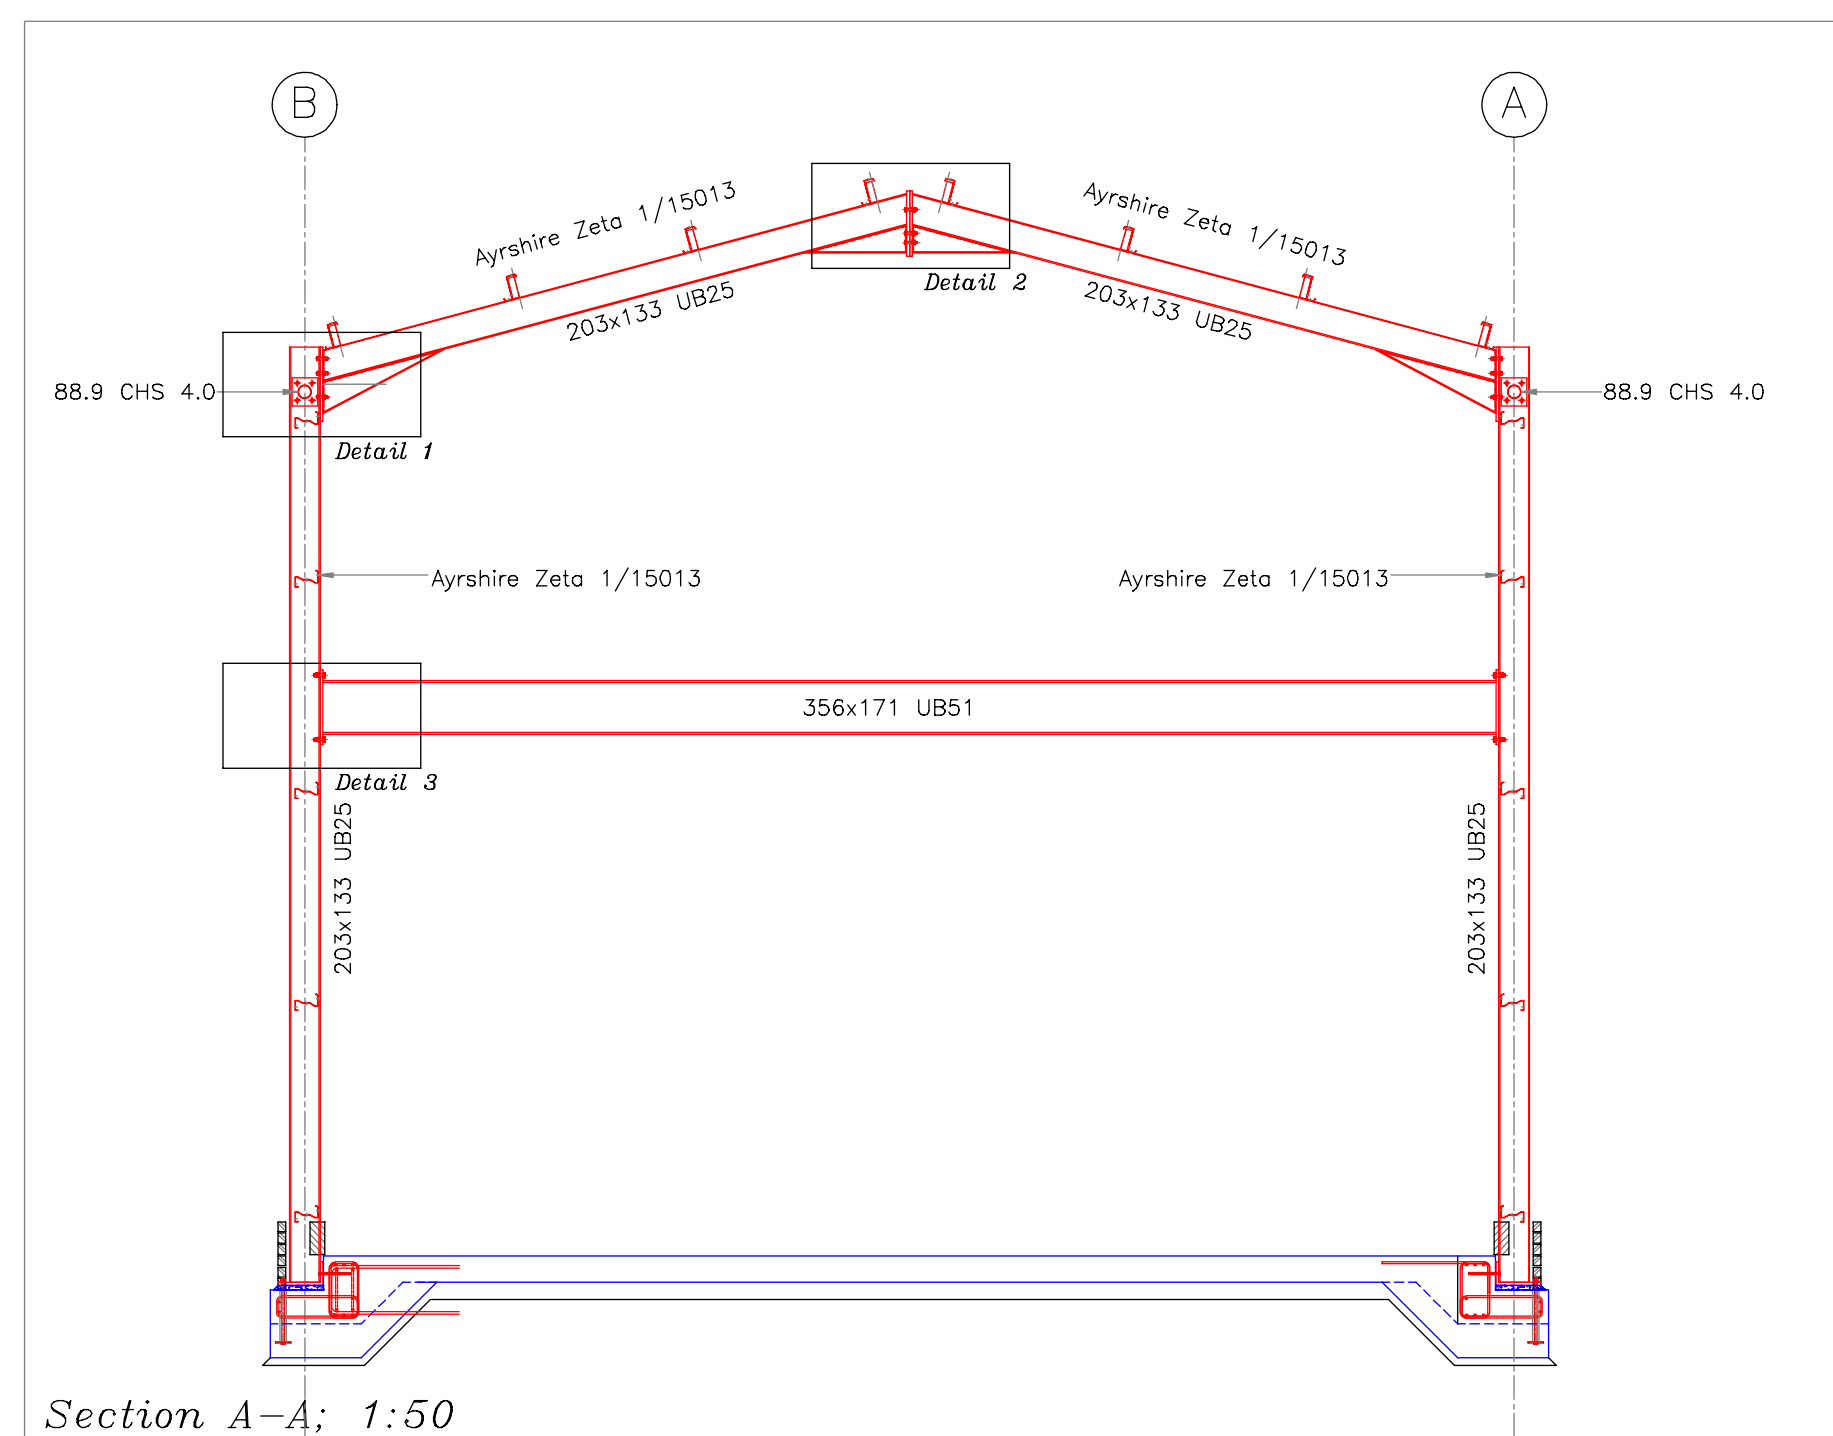

Section A-A; 1:50

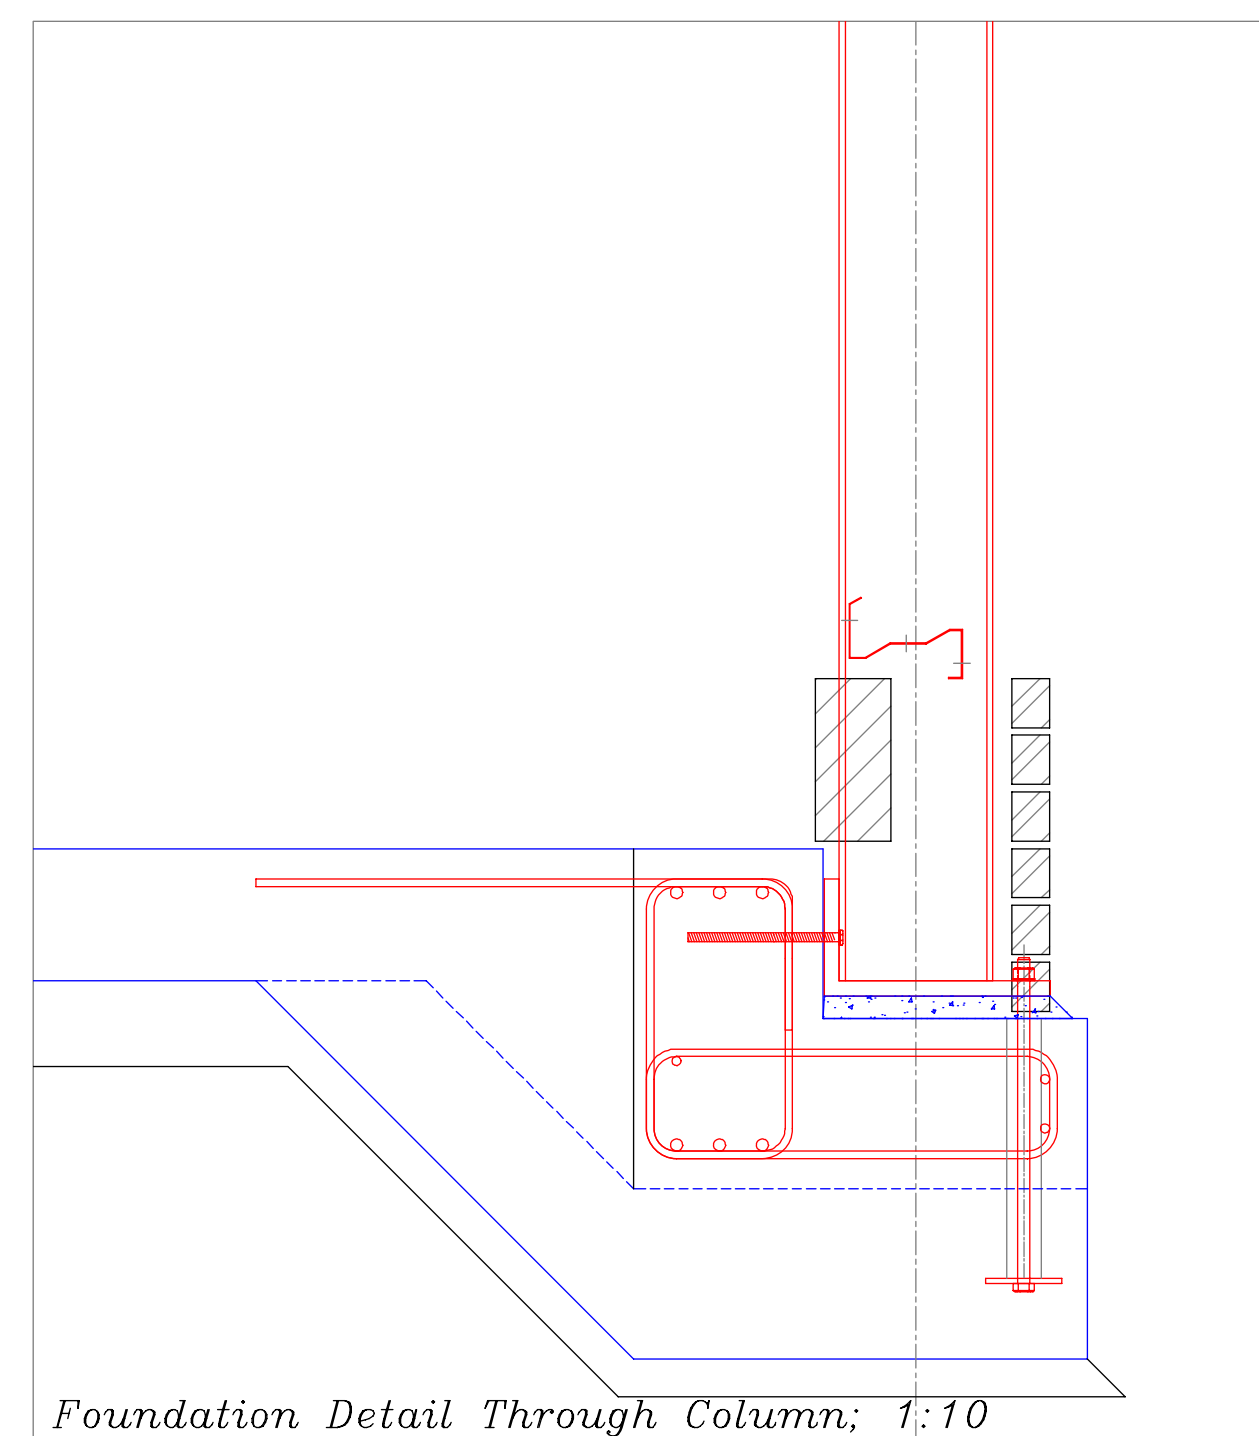

Foundation Detail Through Column; 1:10

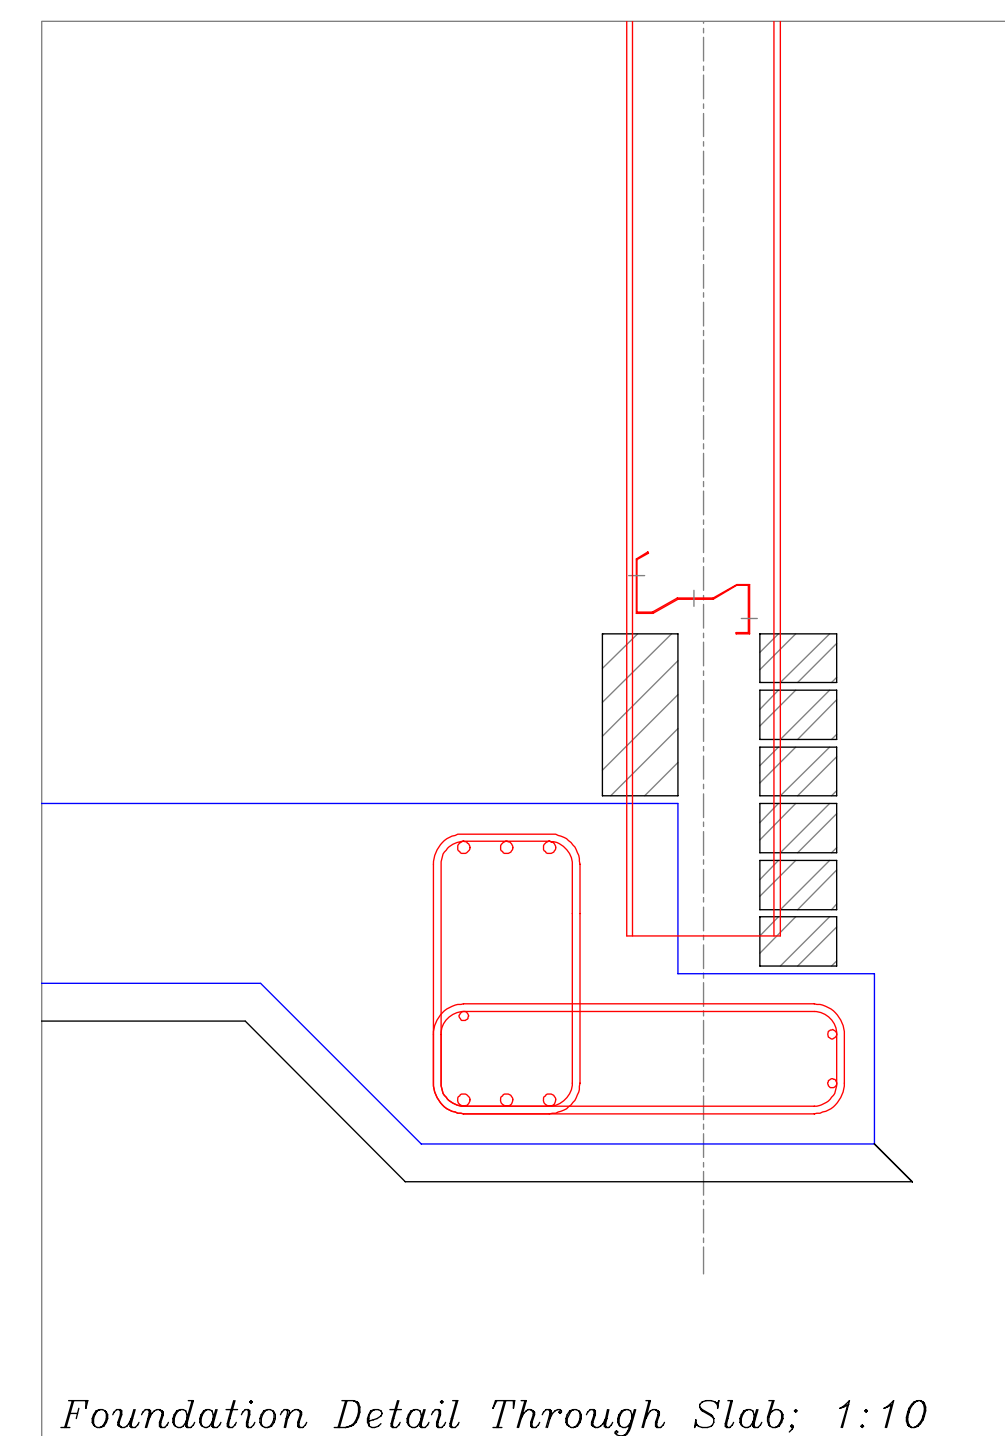

Foundation Detail Through Slab; 1:10

REV.	DATE:	COMMENTS:

CLIENT:
Oundle Town Rowing Club

JOB TITLE:
Proposed New Boat House, Barnwell

DRAWING TITLE:
Sections, Elevations and Details

DRAWING NUMBER: 06007/03
DATE: January 2006

BOB SCOTT
Consulting Structural
Engineer, Unit 2,
Barnwell Manor Ind. Estate
Home Farm, Barnwell
PETERBOROUGH PE8 5PL
(01832) 274604