

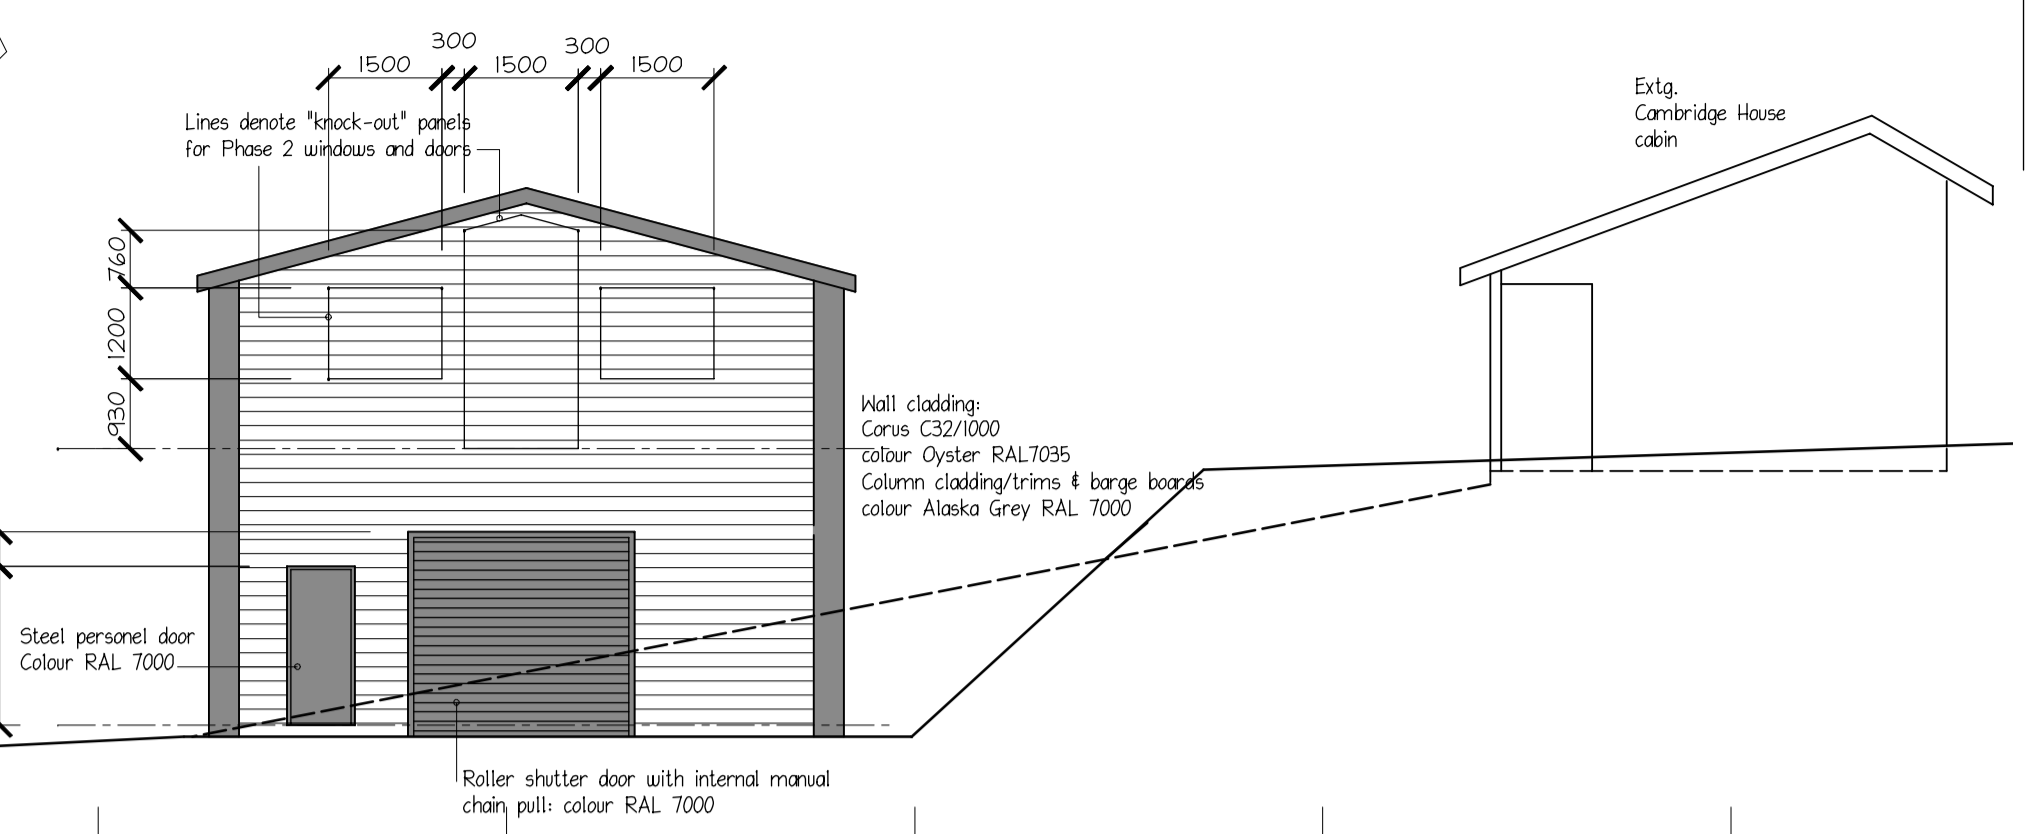
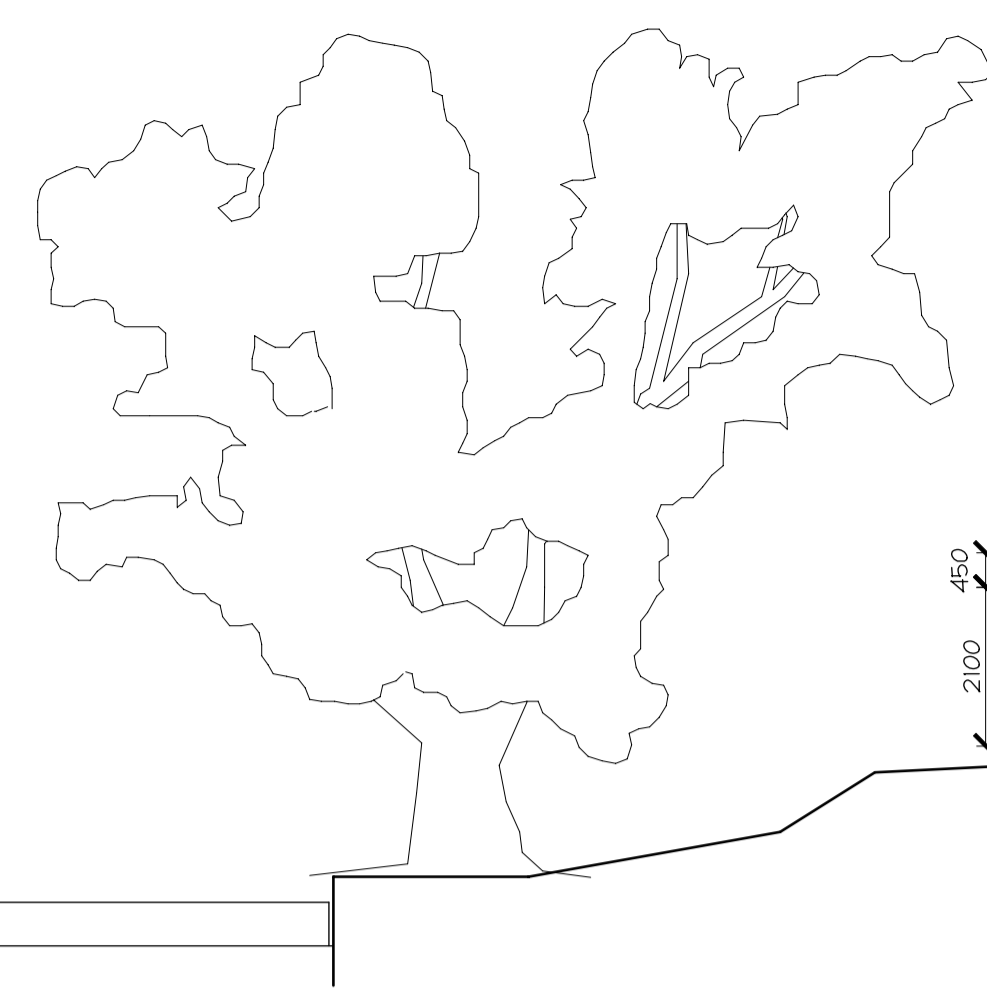
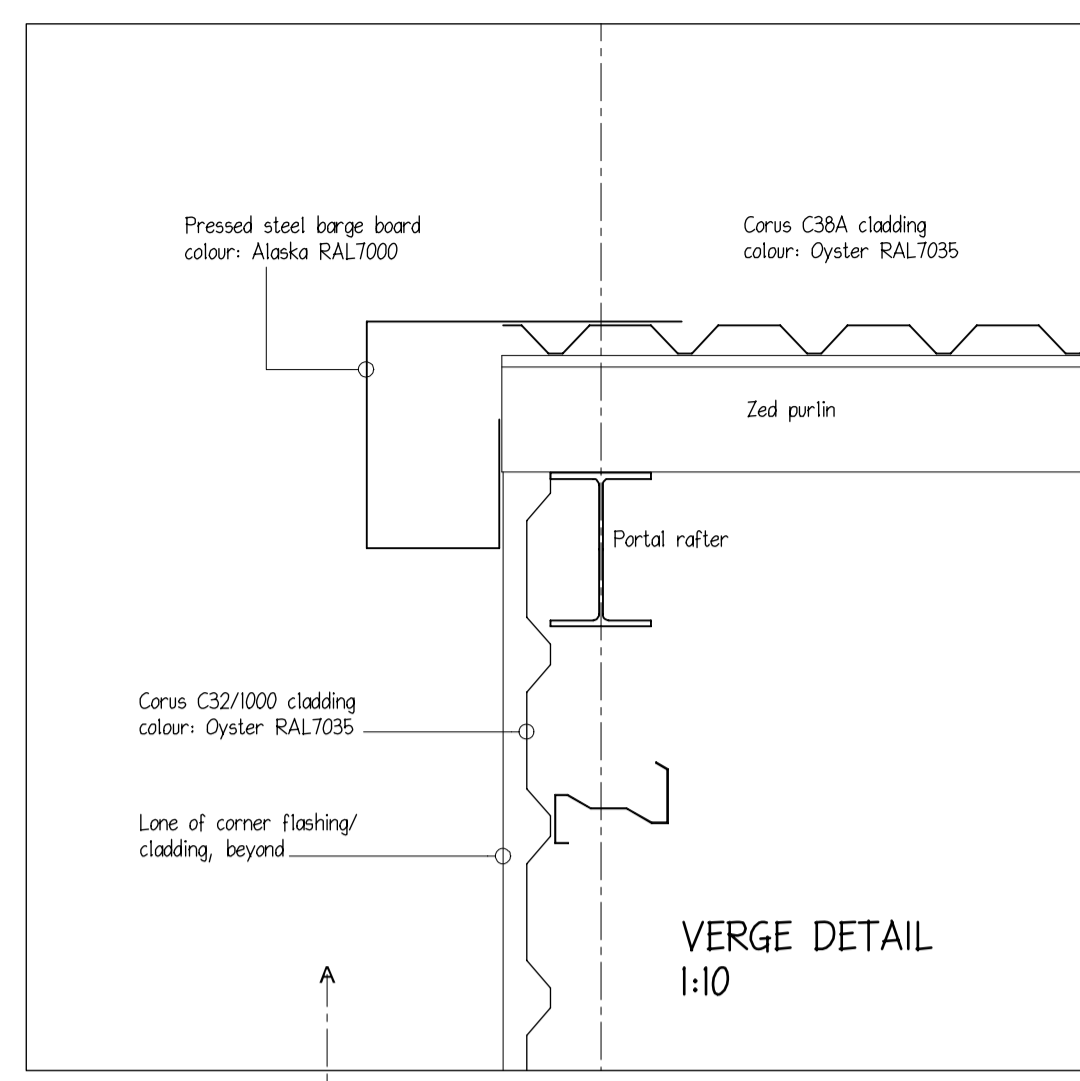



REVISIONS:
As 2/04/06 - Boat house plan mirrored about east-west axis

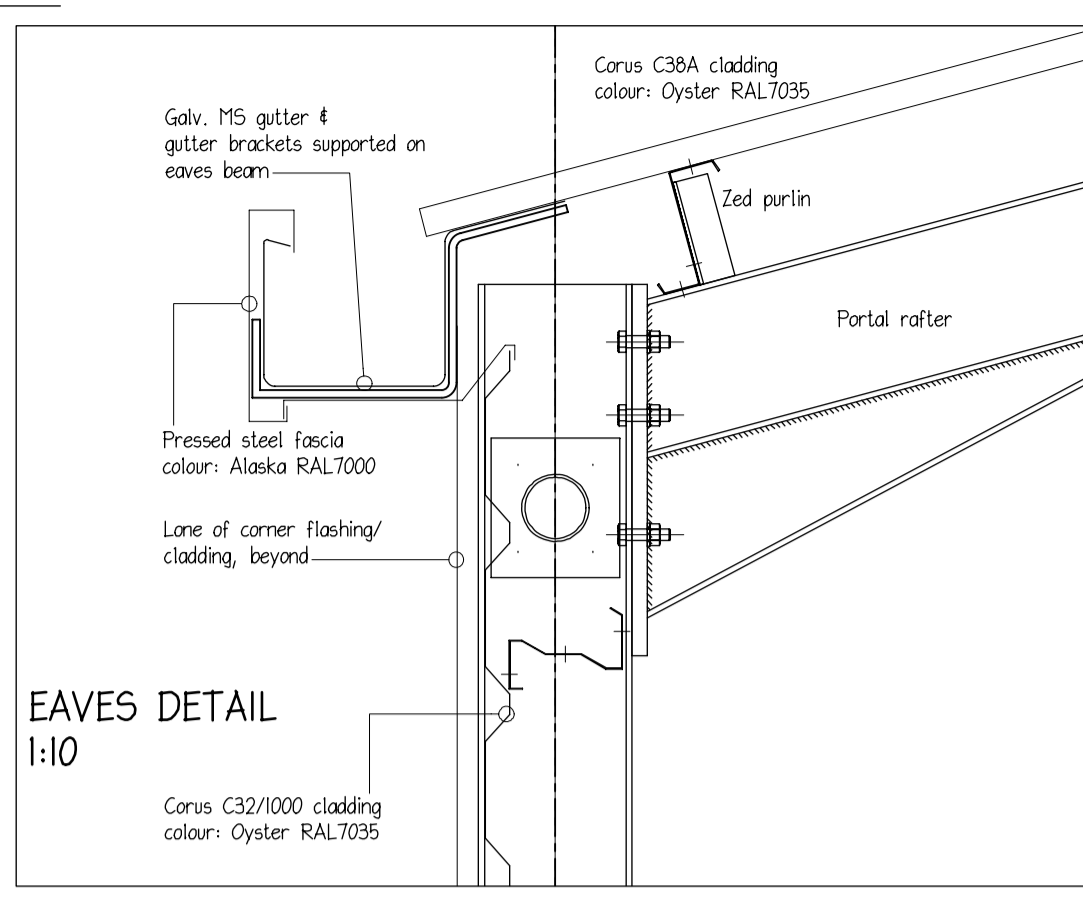


SOUTH ELEVATION

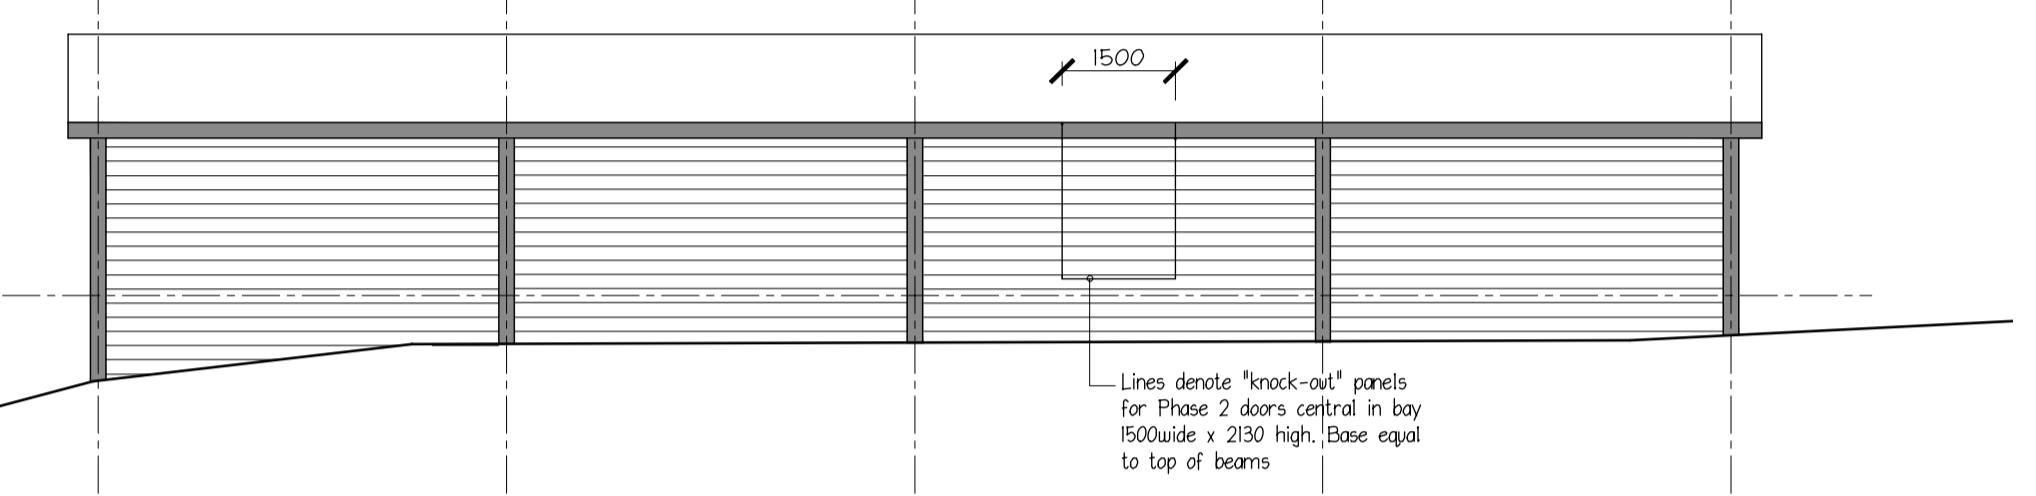


EAST ELEVATION

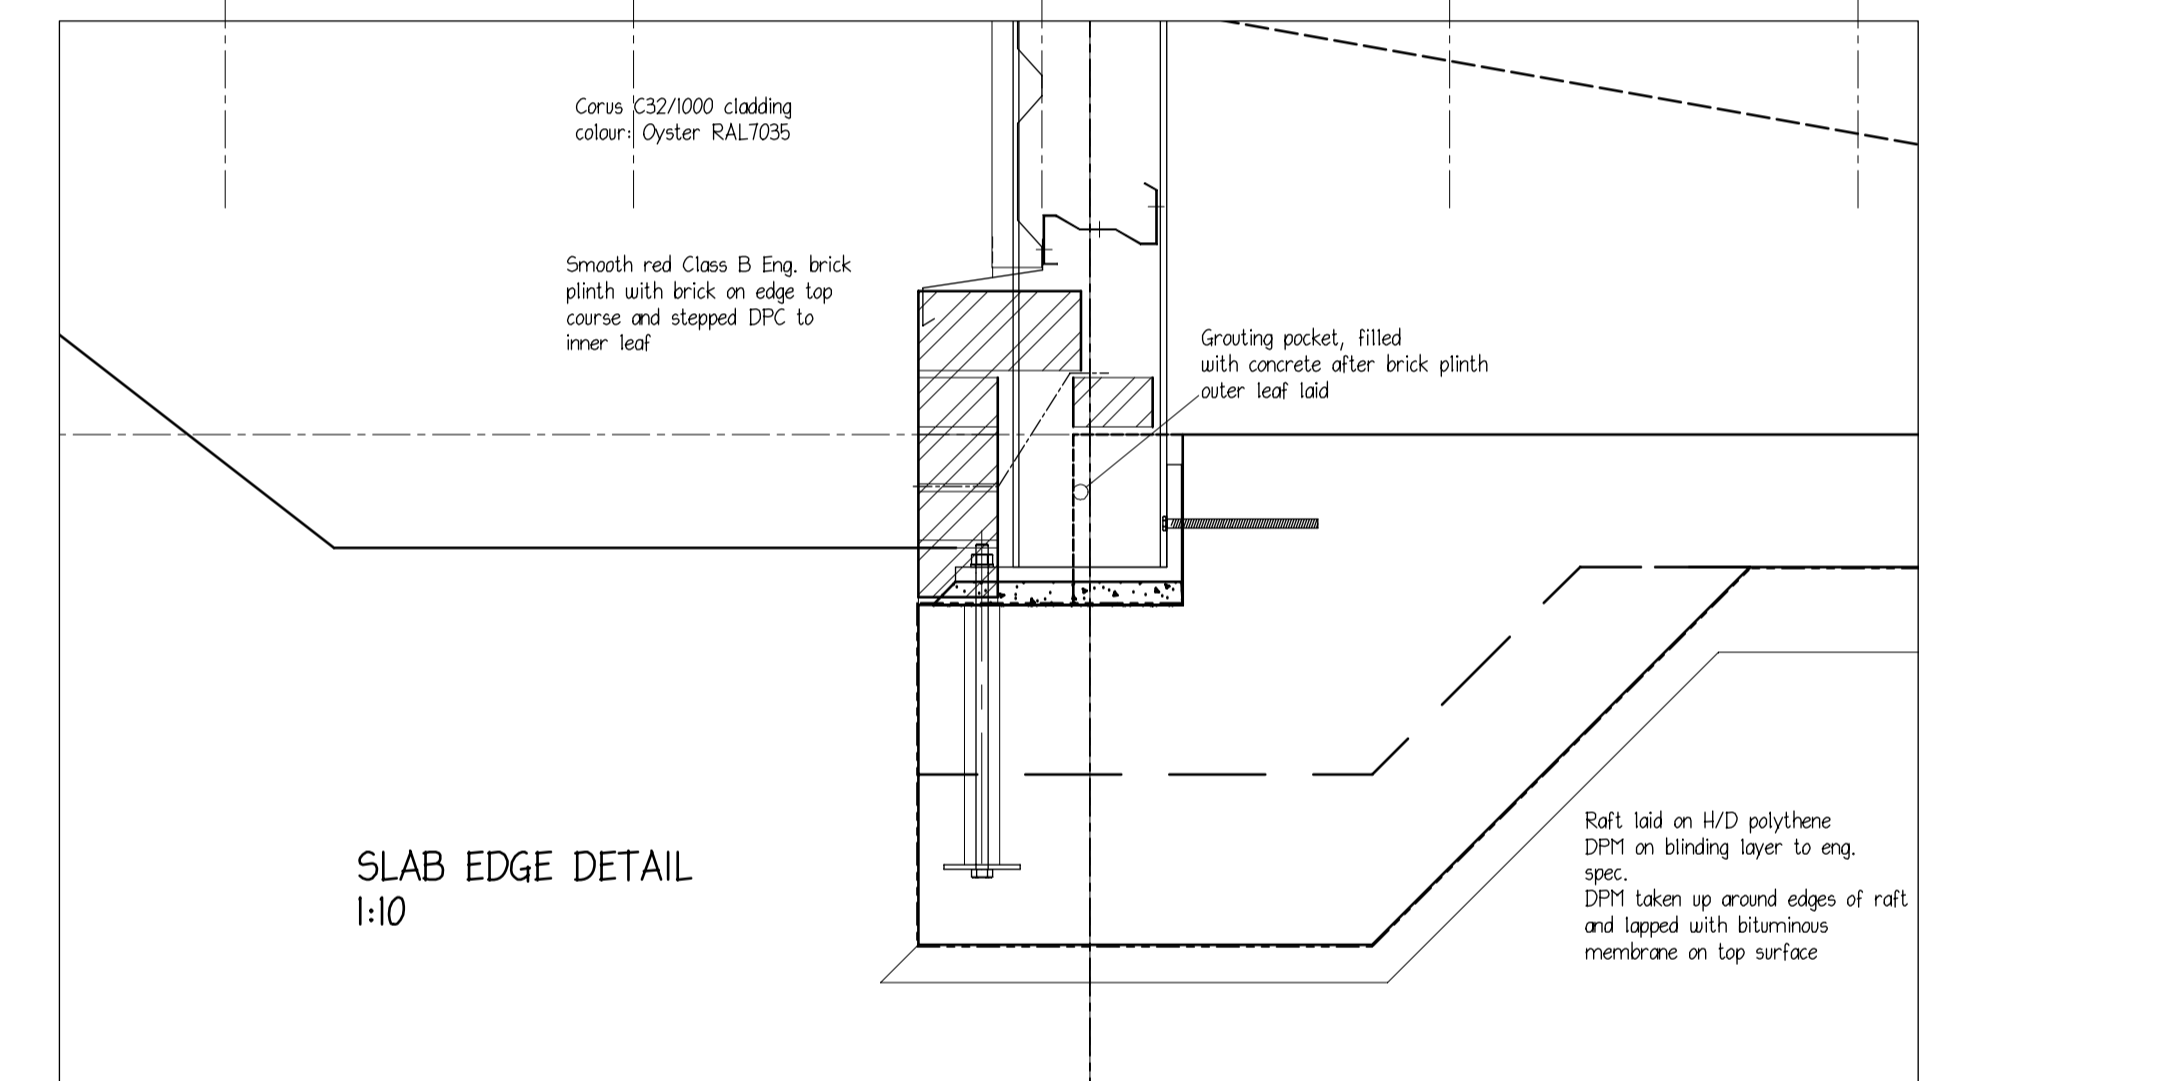


SLAB EDGE DETAIL 1:10

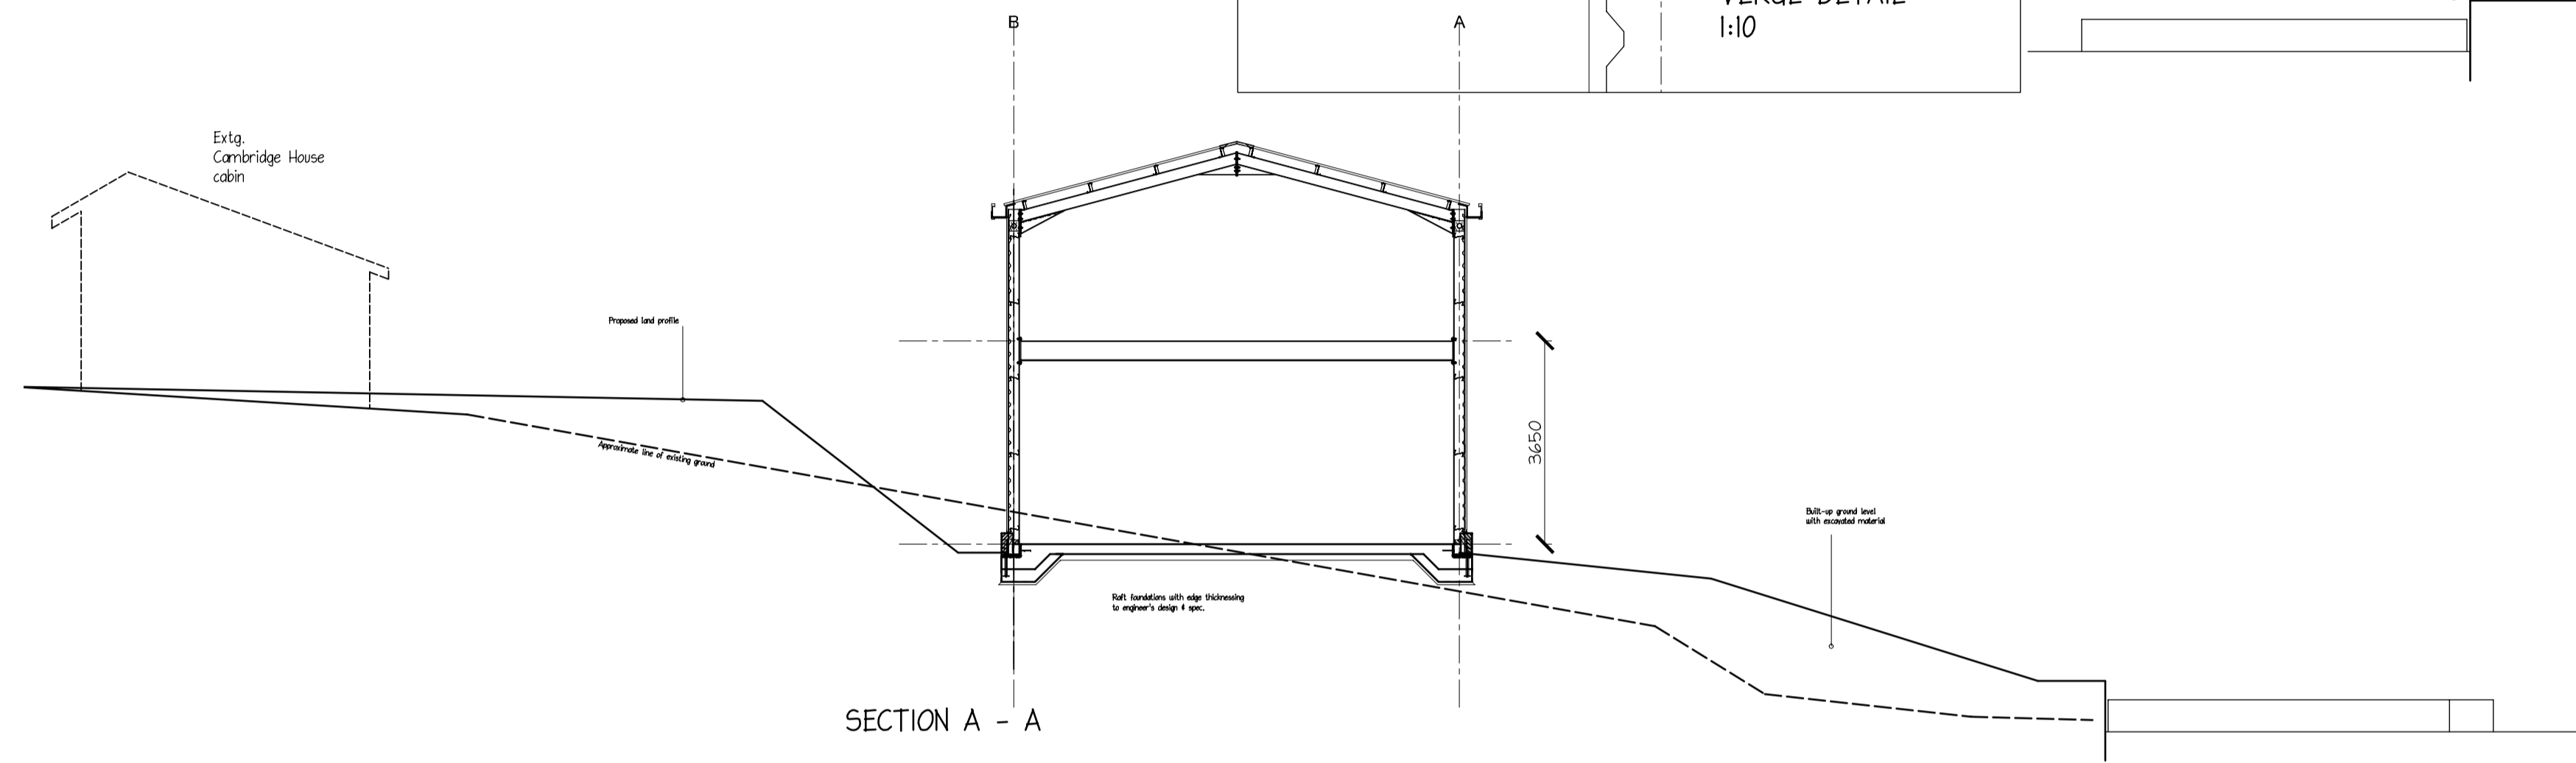


SECTION A - A

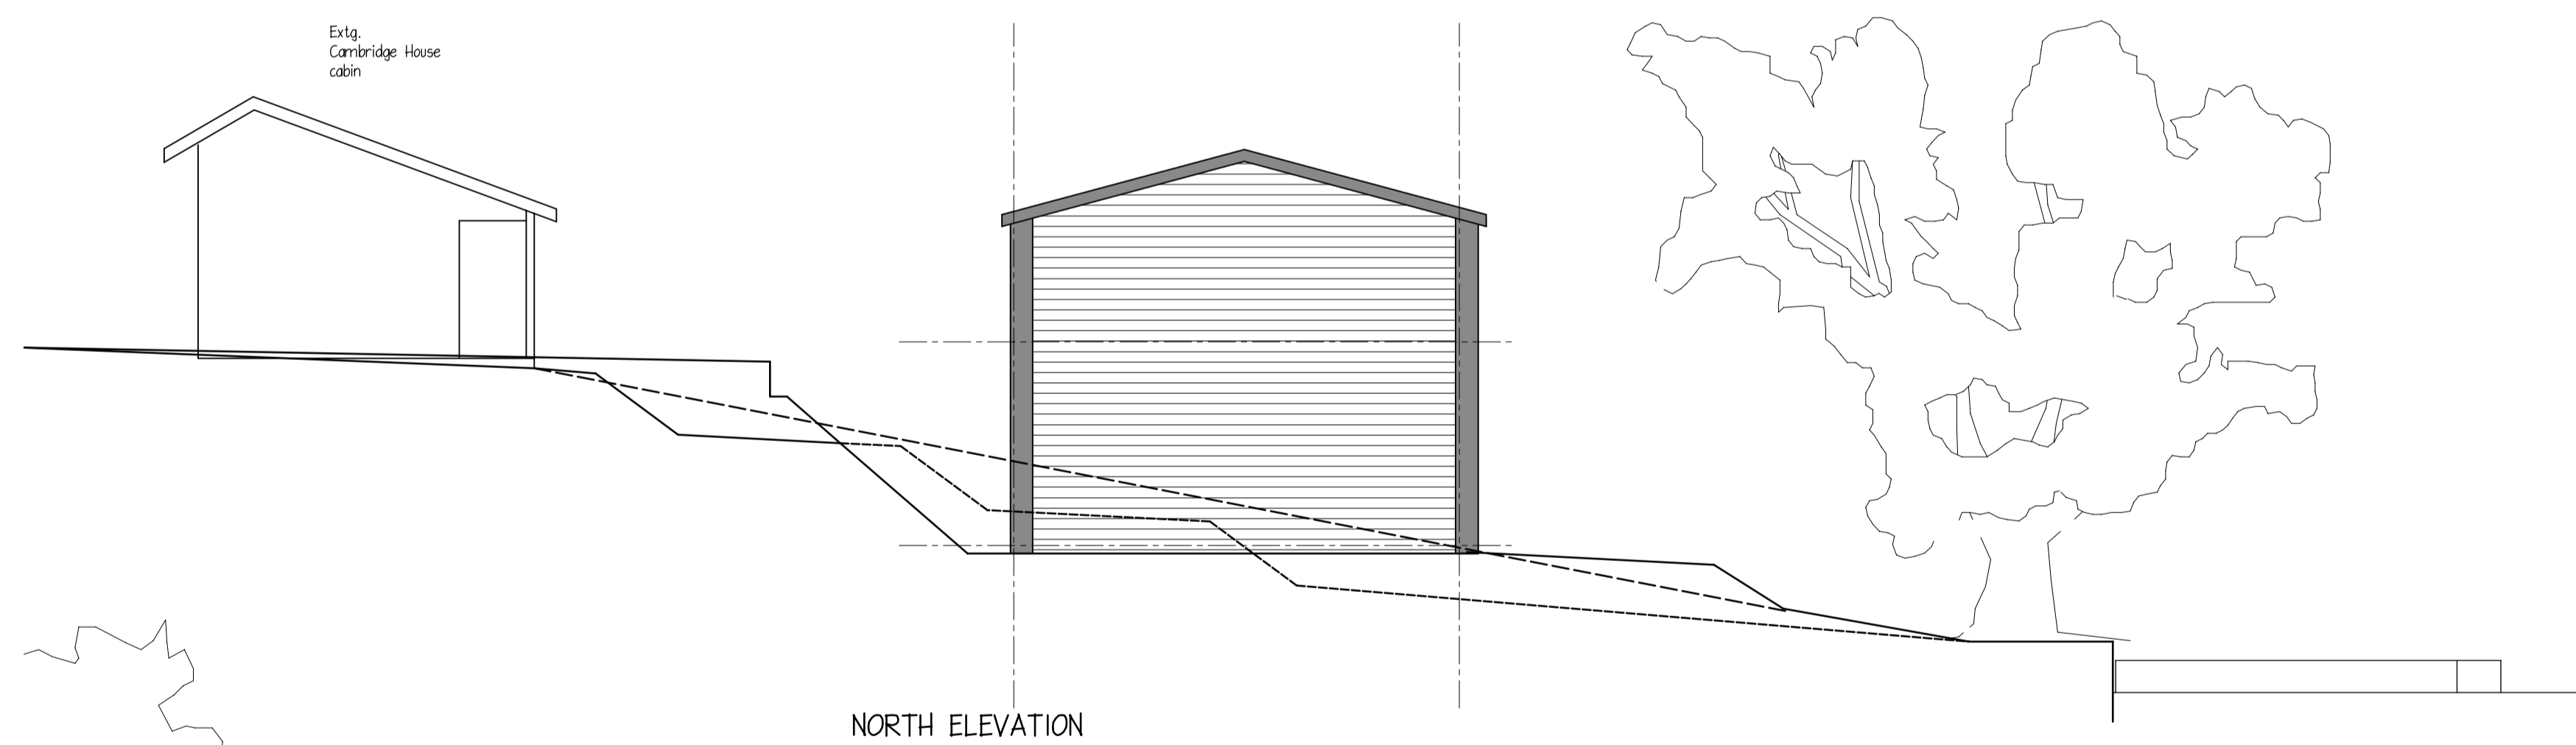

NORTH ELEVATION

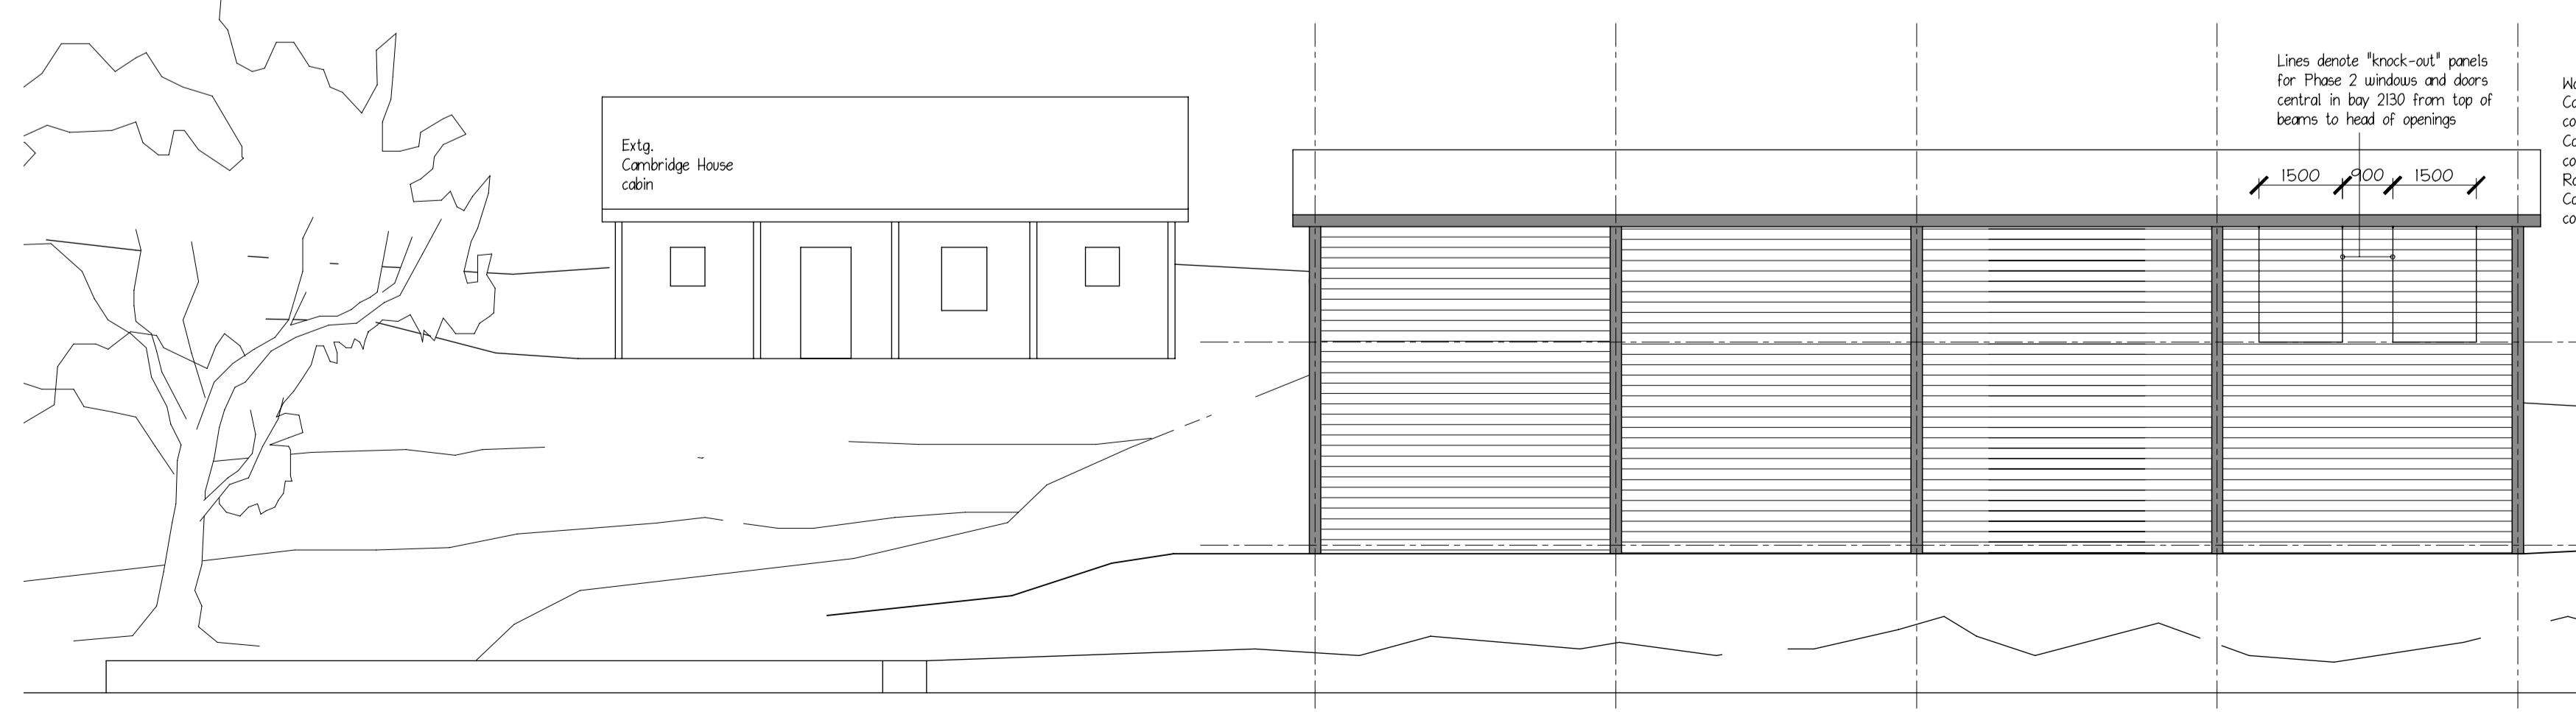

WEST ELEVATION

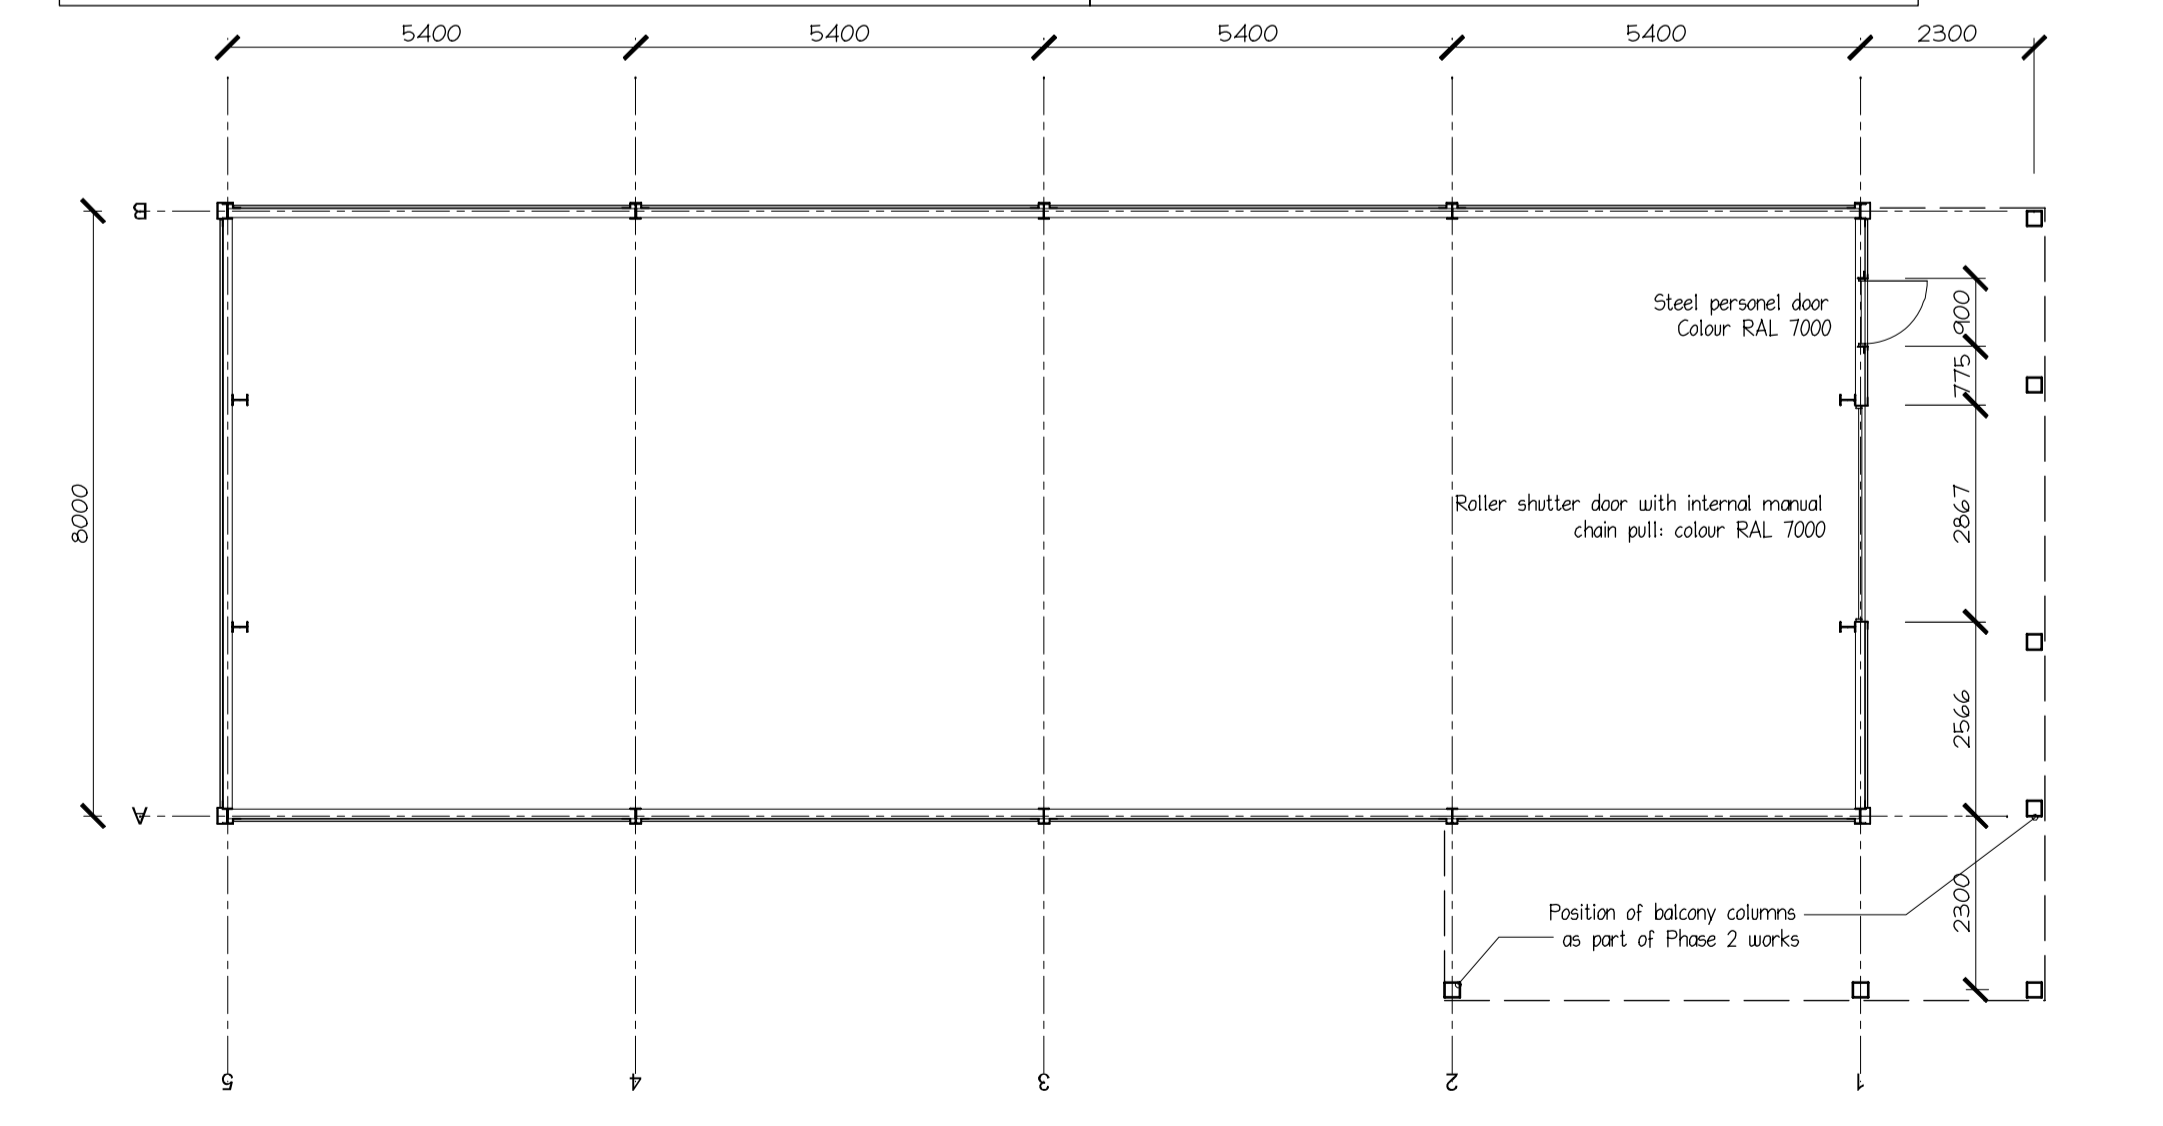

GROUND LEVEL PLAN

NEW BOAT HOUSE
OUNCLE TOWN ROWING CLUB
BARNWELL

MCDONALD ARCHITECTS & DESIGNERS
 KEEPERS LODGE, BRISTOL, KETTERING, NN14 3NA
 TEL: 01534 373092 FAX: 01534 373091
 E-MAIL: mcd@mcdonaldarchitects.co.uk
 LONDON OFFICE: UNITED HOUSE, NORTH RIVER, LONDON N7 9DP T: 020 7607 6538 F: 020 7609 6464

CHECKED	DATE	SCALE
	16 JAN 06	1:100 @ A1
DRAWN	NUMBER	REVISION
	796-101	A